





Foto

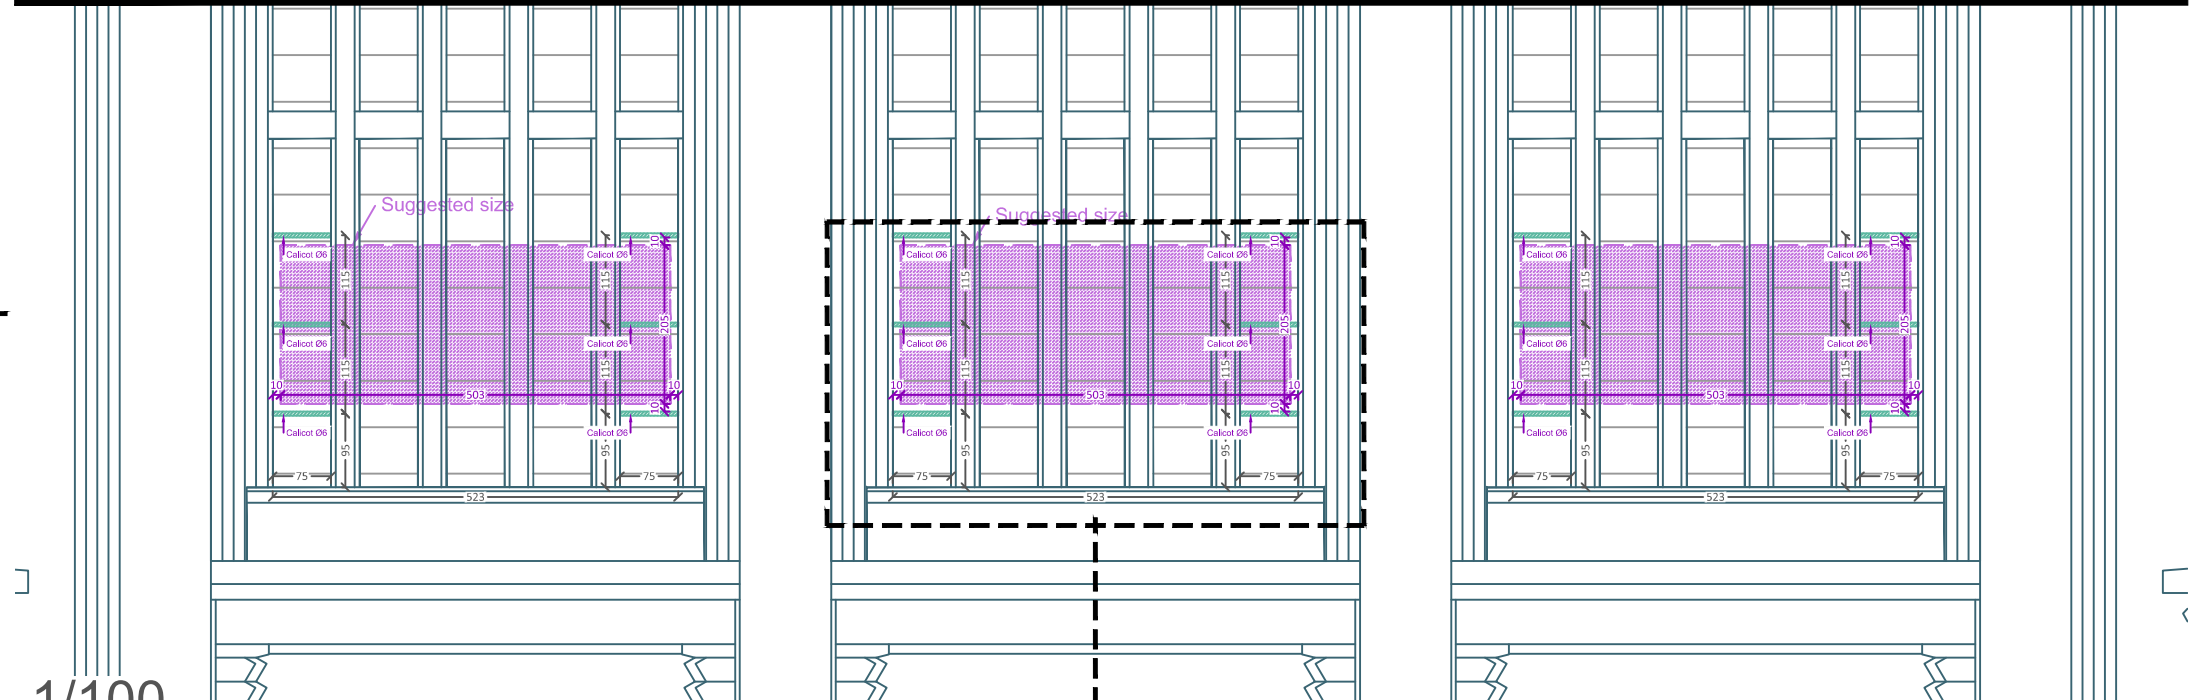

1/100

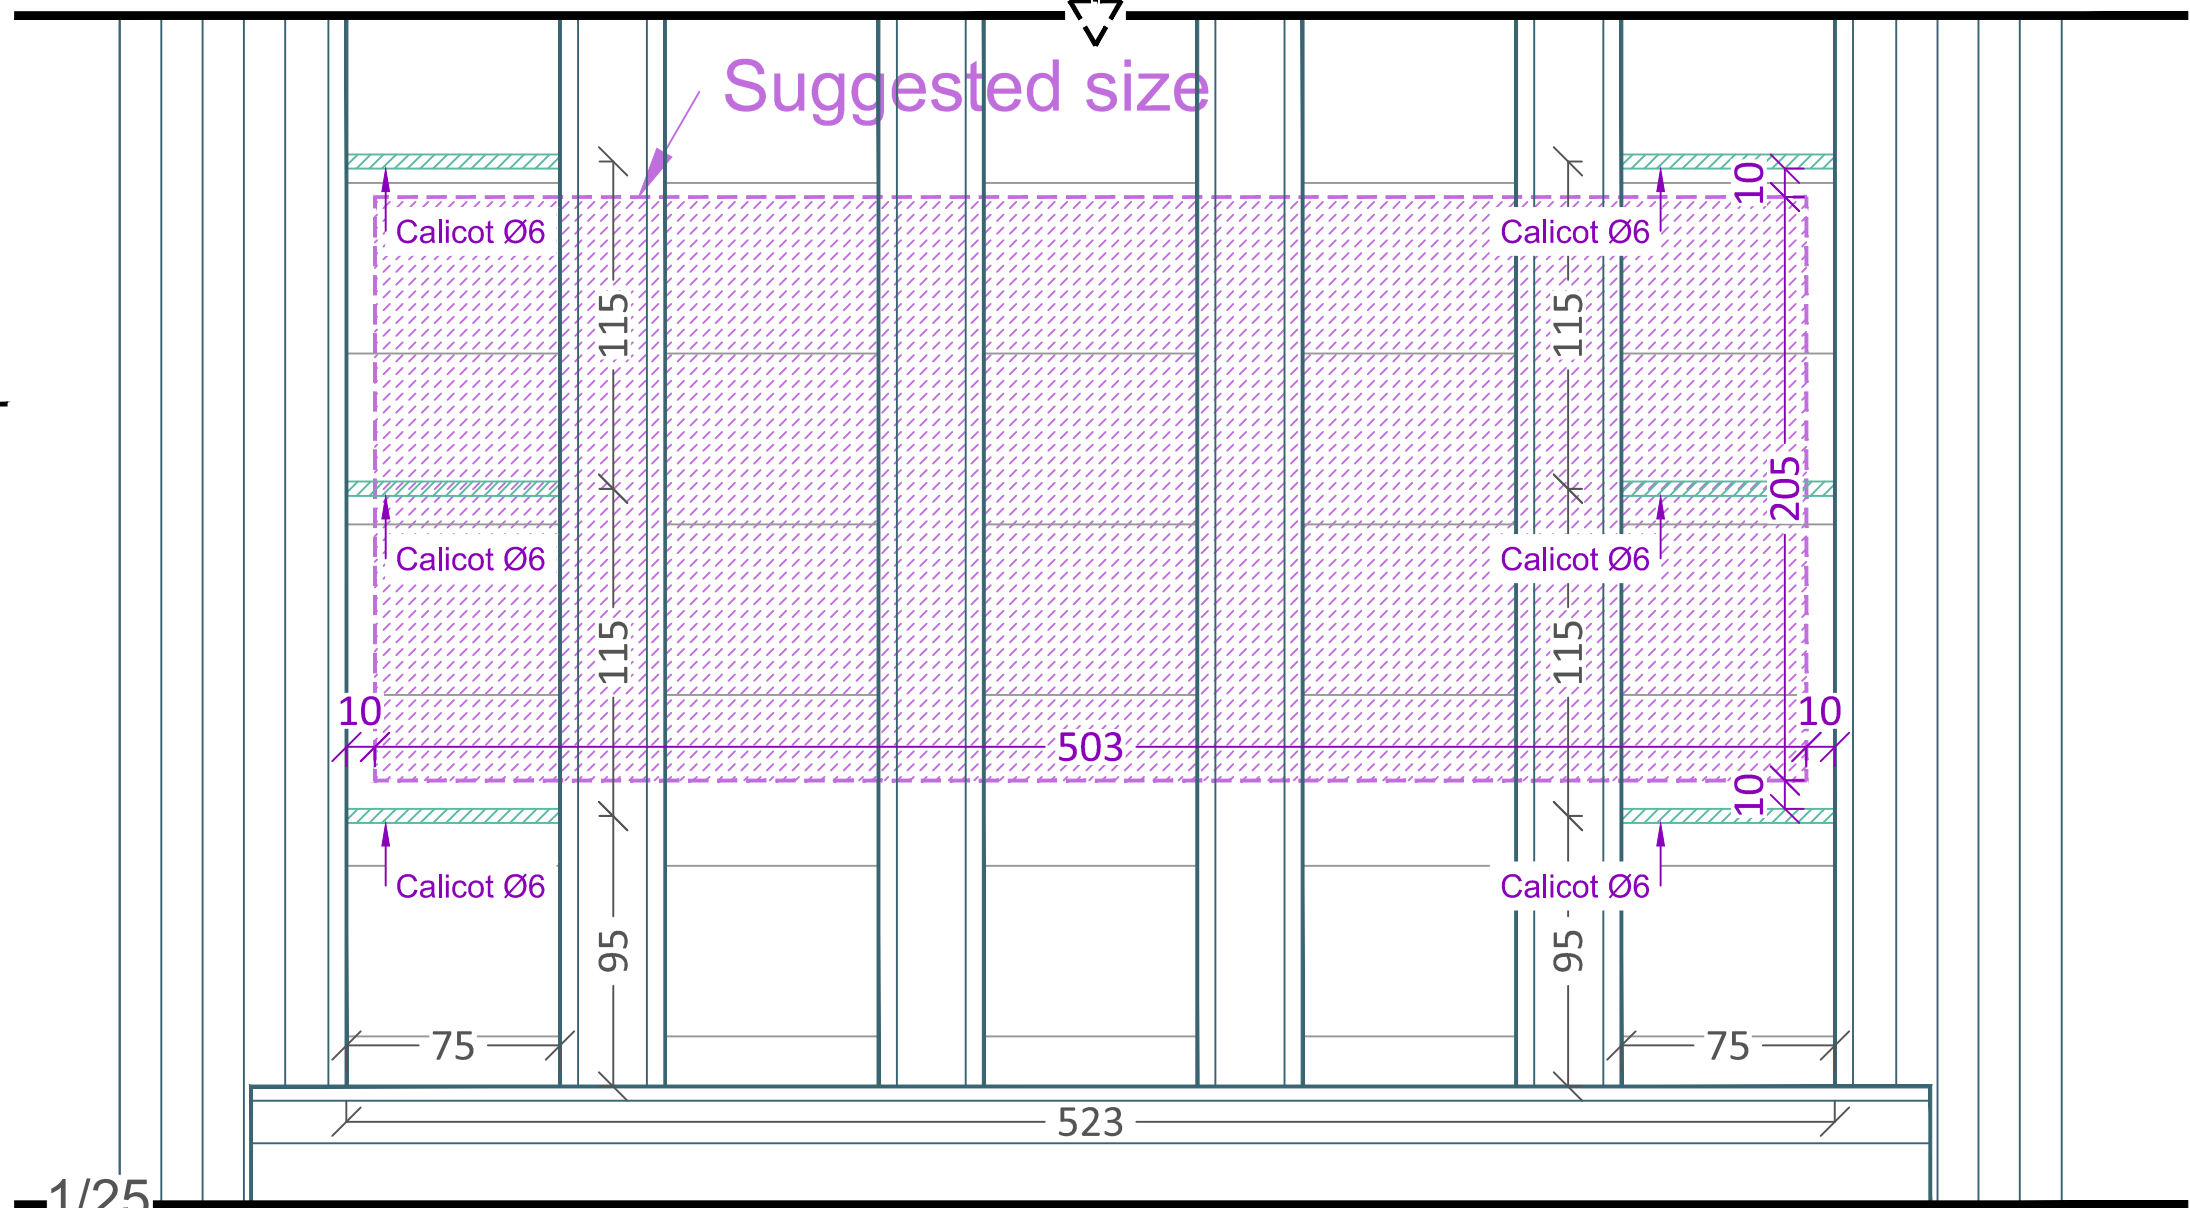

1/25