


Plan good for internal purposes only.
This document remains the property of BRUSSELS EXPO. It may not be reproduced nor may it be forwarded to third parties.
I:\02_DWG\SITE\Site Floors & Gutters\Load Limitations\

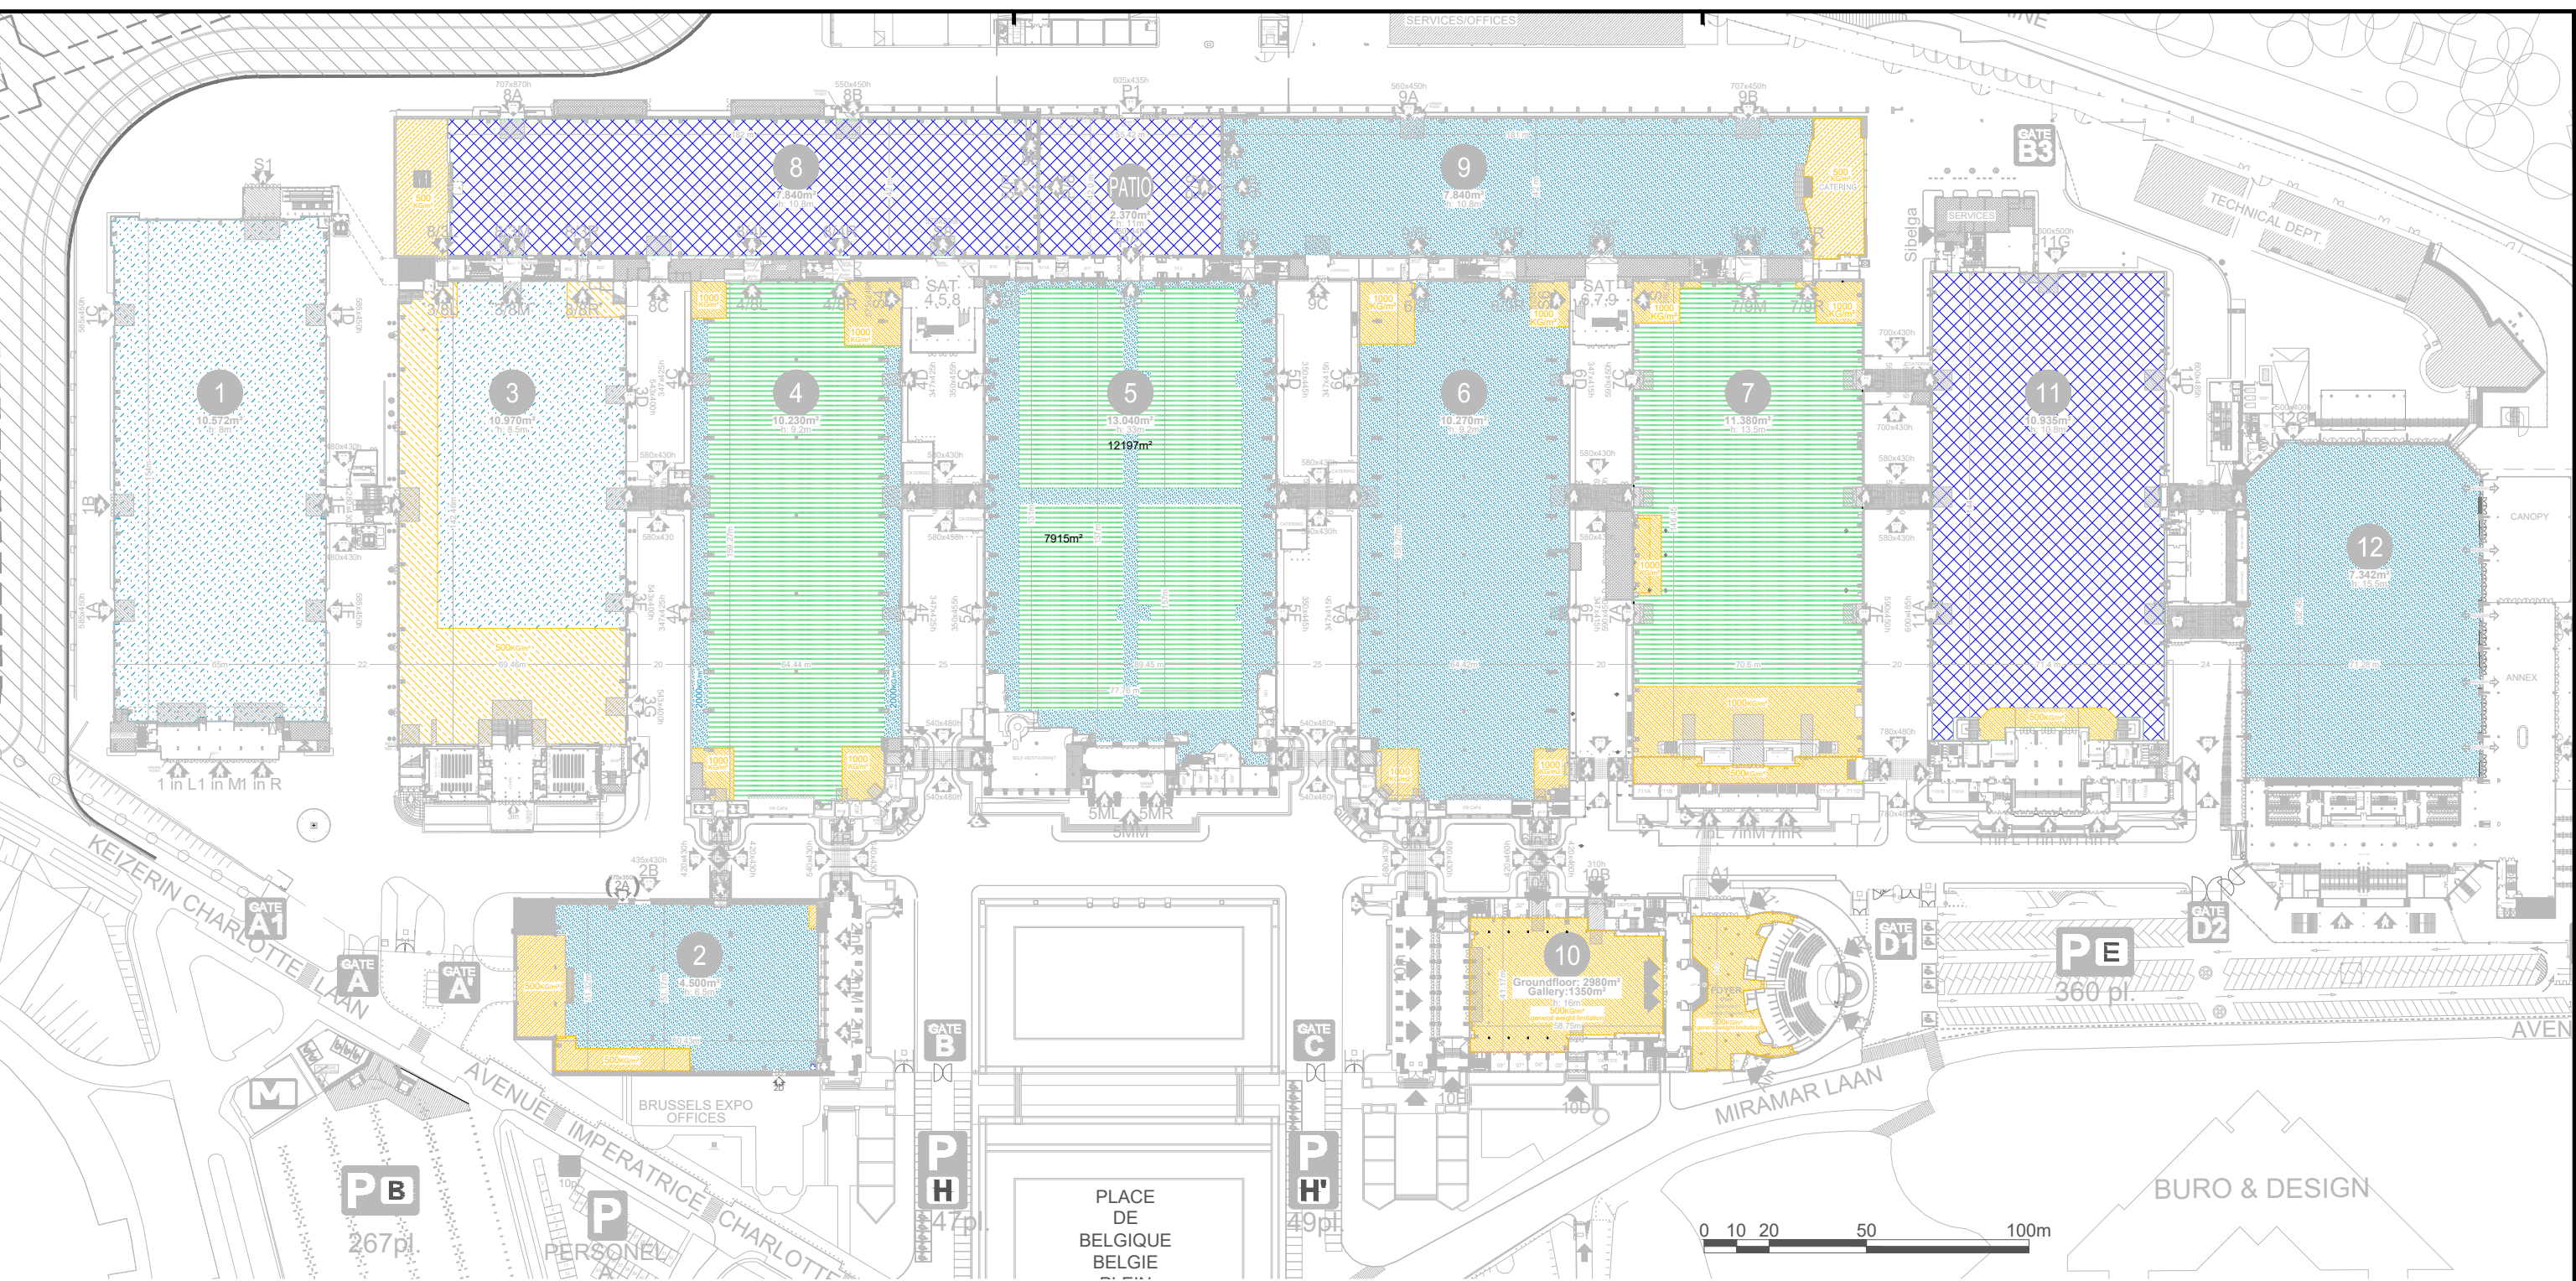

			Load Limitations												
		Hall	1	2	3	4	5	6	7	8	9	10	11	12	Patio
GENERAL LOAD KG/M²	Overall Load	5500kg/m²								X			X		X
		2000kg/m²	X	X	X		X	X			X			X	
		1500kg/m²				X	X		X						
		500kg/m²		X	X	X		X	X	X	X	X	X		
PUNCTUAL LOAD (20cmx20cm)	Punctual Load	5000kg/m² (20cmx20cm)								X			X		X
		1500kg/m² (20cmx20cm)	X	X	X		X	X			X			X	
		1000kg/m² (20cmx20cm)				X	X		X						
		250kg/m² (20cmx20cm)		X	X	X		X	X	X	X	X	X		

LEGENDE

POLYBETON

BETON

STELCON

5500kg/m²

2000kg/m²

1500kg/m²

500-1000kg/m²

Overall Load:

Local Load:

BRUSSELS EXPO

SITE BruExpo Load Capacity Overview

Place de Belgique n° 1
B-1020 Bruxelles

Belgiëplein n° 1
B-1020 Brussel

www.brussels-expo.be
info@brussels-expo.be

Papersize: A3
Scale: 1/2000
Date: 24/04/25

This document remains the property of BRUSSELS EXPO. It may not be reproduced nor may it be forwarded to third parties.