



Plan good for internal purposes only.
This document remains the property of BRUSSELS EXPO. It may not be reproduced nor may it be forwarded to third parties.
1:02_DWG/SITE/SITE Floor Load Limitations

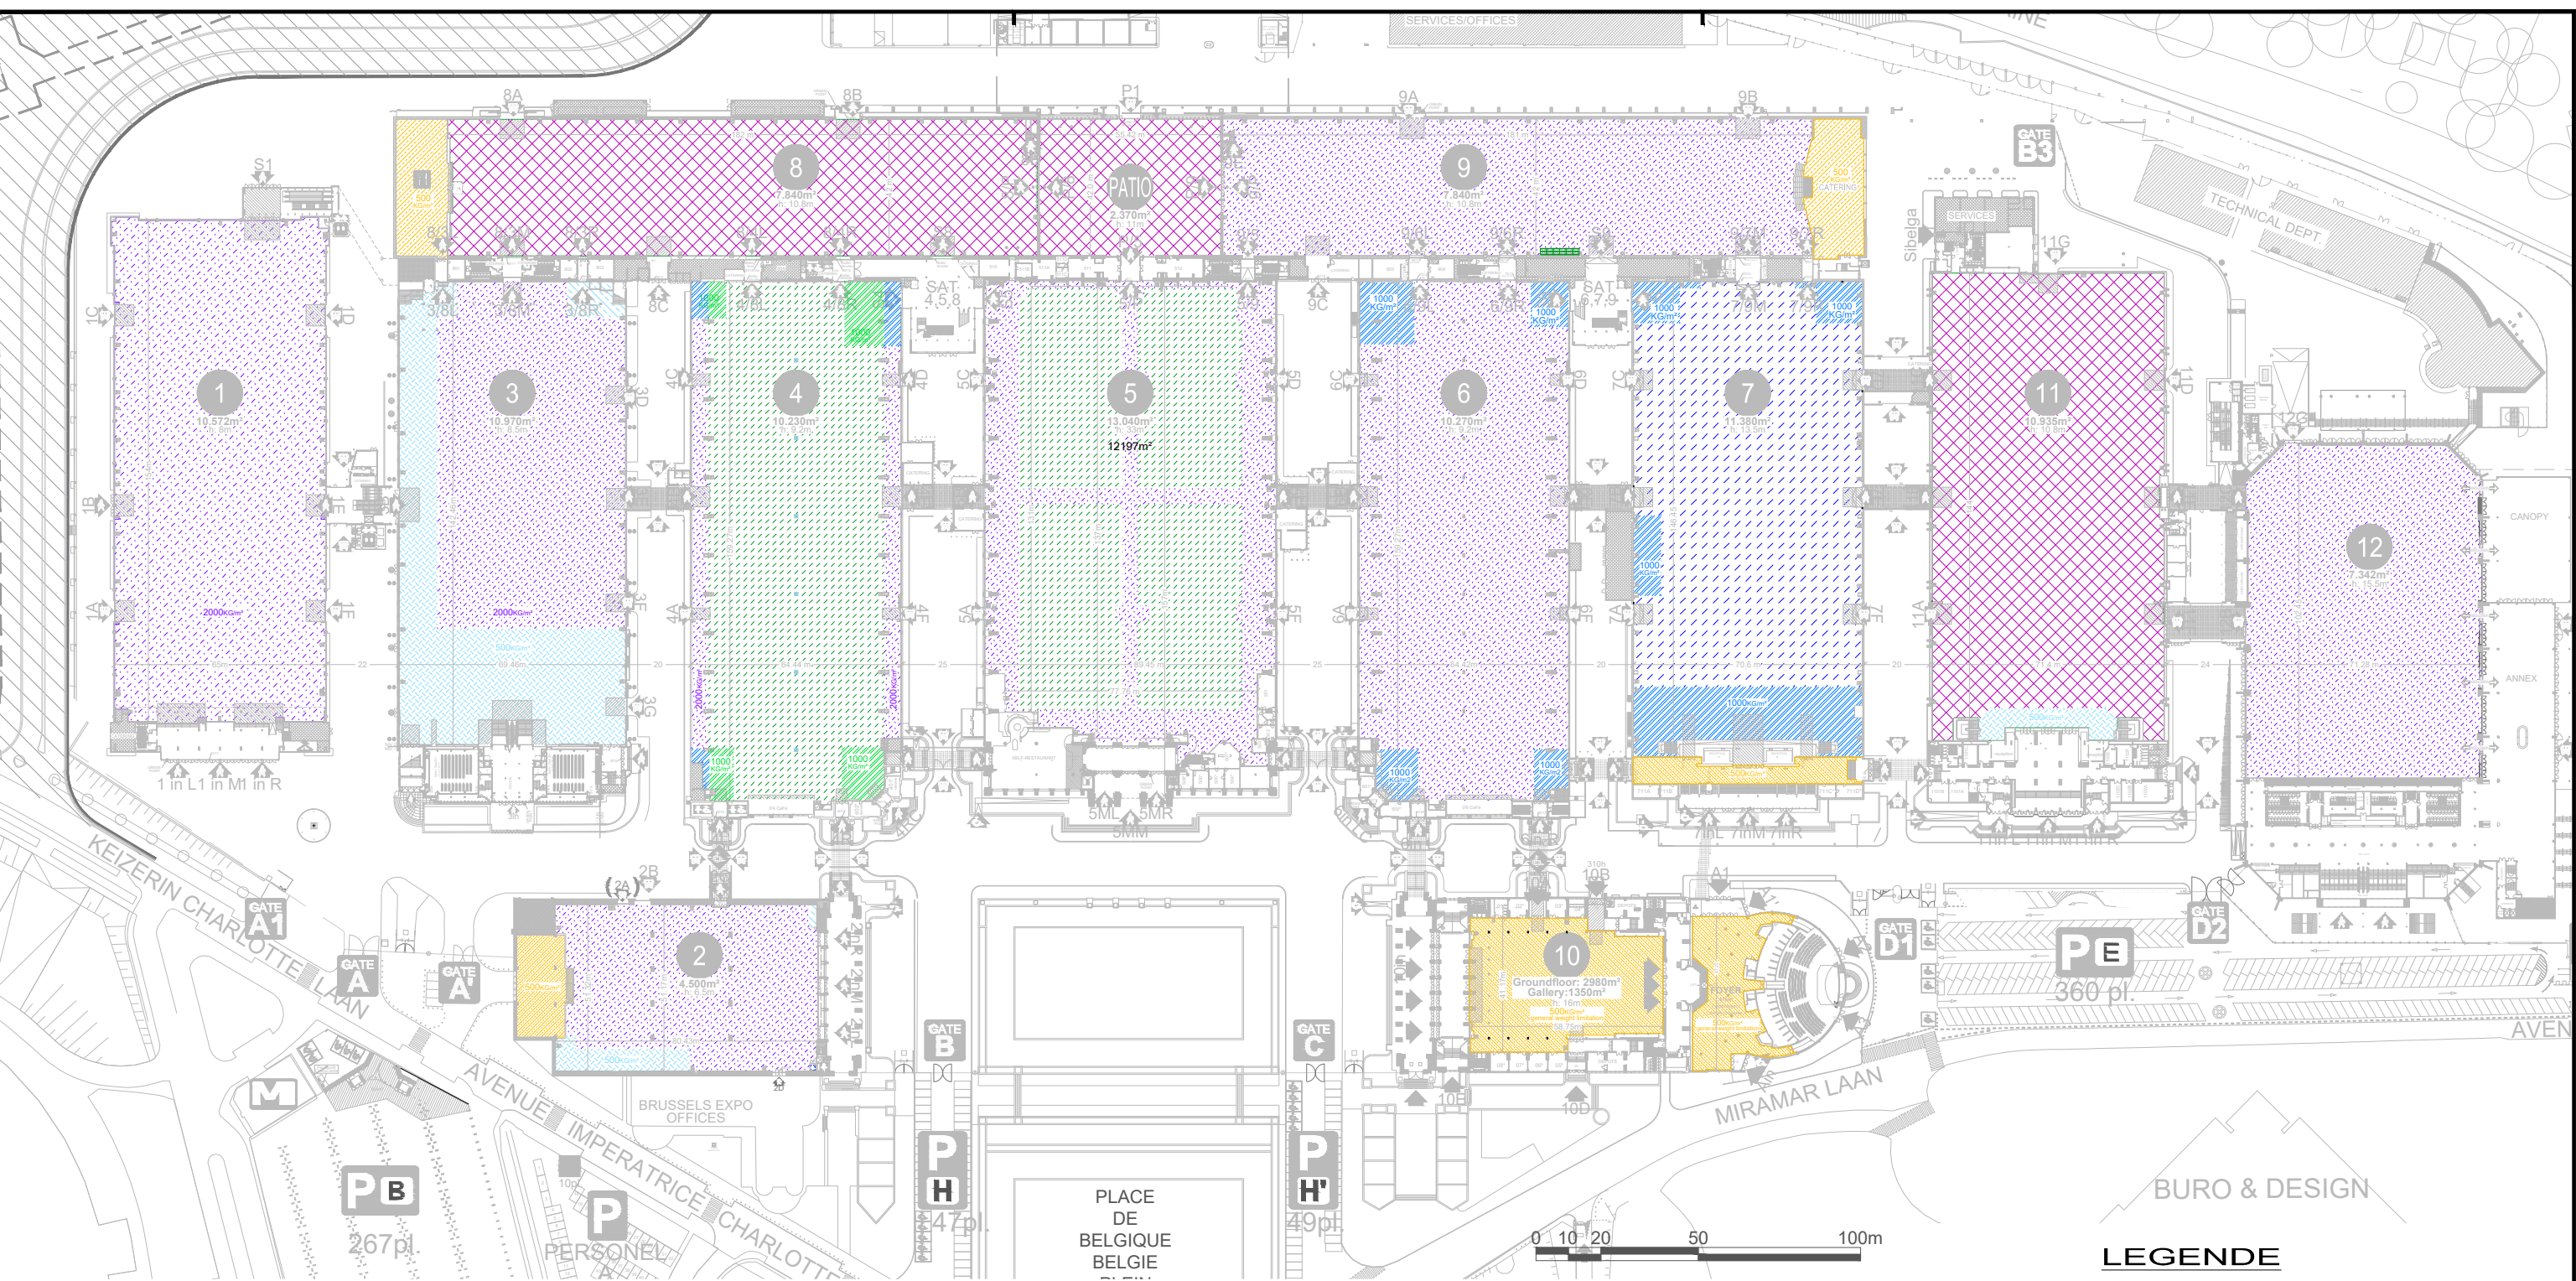


Hall		1	2	3	4	5	6	7	8	9	10	11	12	Patio
Overall Load	5500kg/m²													
	2000kg/m²													
	1500kg/m²													
	1000kg/m²													
	500kg/m²													
POINT LOAD (20cmx20cm)	5000kg													
	1500kg													
	1000kg													
	250kg													

LEGENDE

Overall Load:

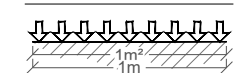

Local Load:

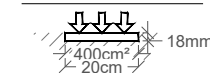

Polished Concrete		5500kg/m²	5000kg
Bare Concrete		2000kg/m²	1500kg
Bare Concrete		1500kg/m²	1000kg
Bare Concrete		1000kg/m²	250kg
Bare Concrete		500kg/m²	250kg
Stelcon		1500kg/m²	1000kg
Stelcon		1000kg/m²	250kg
Stelcon		500kg/m²	250kg
Tiles		500kg/m²	250kg



SITE BruExpo Load Capacity Overview