
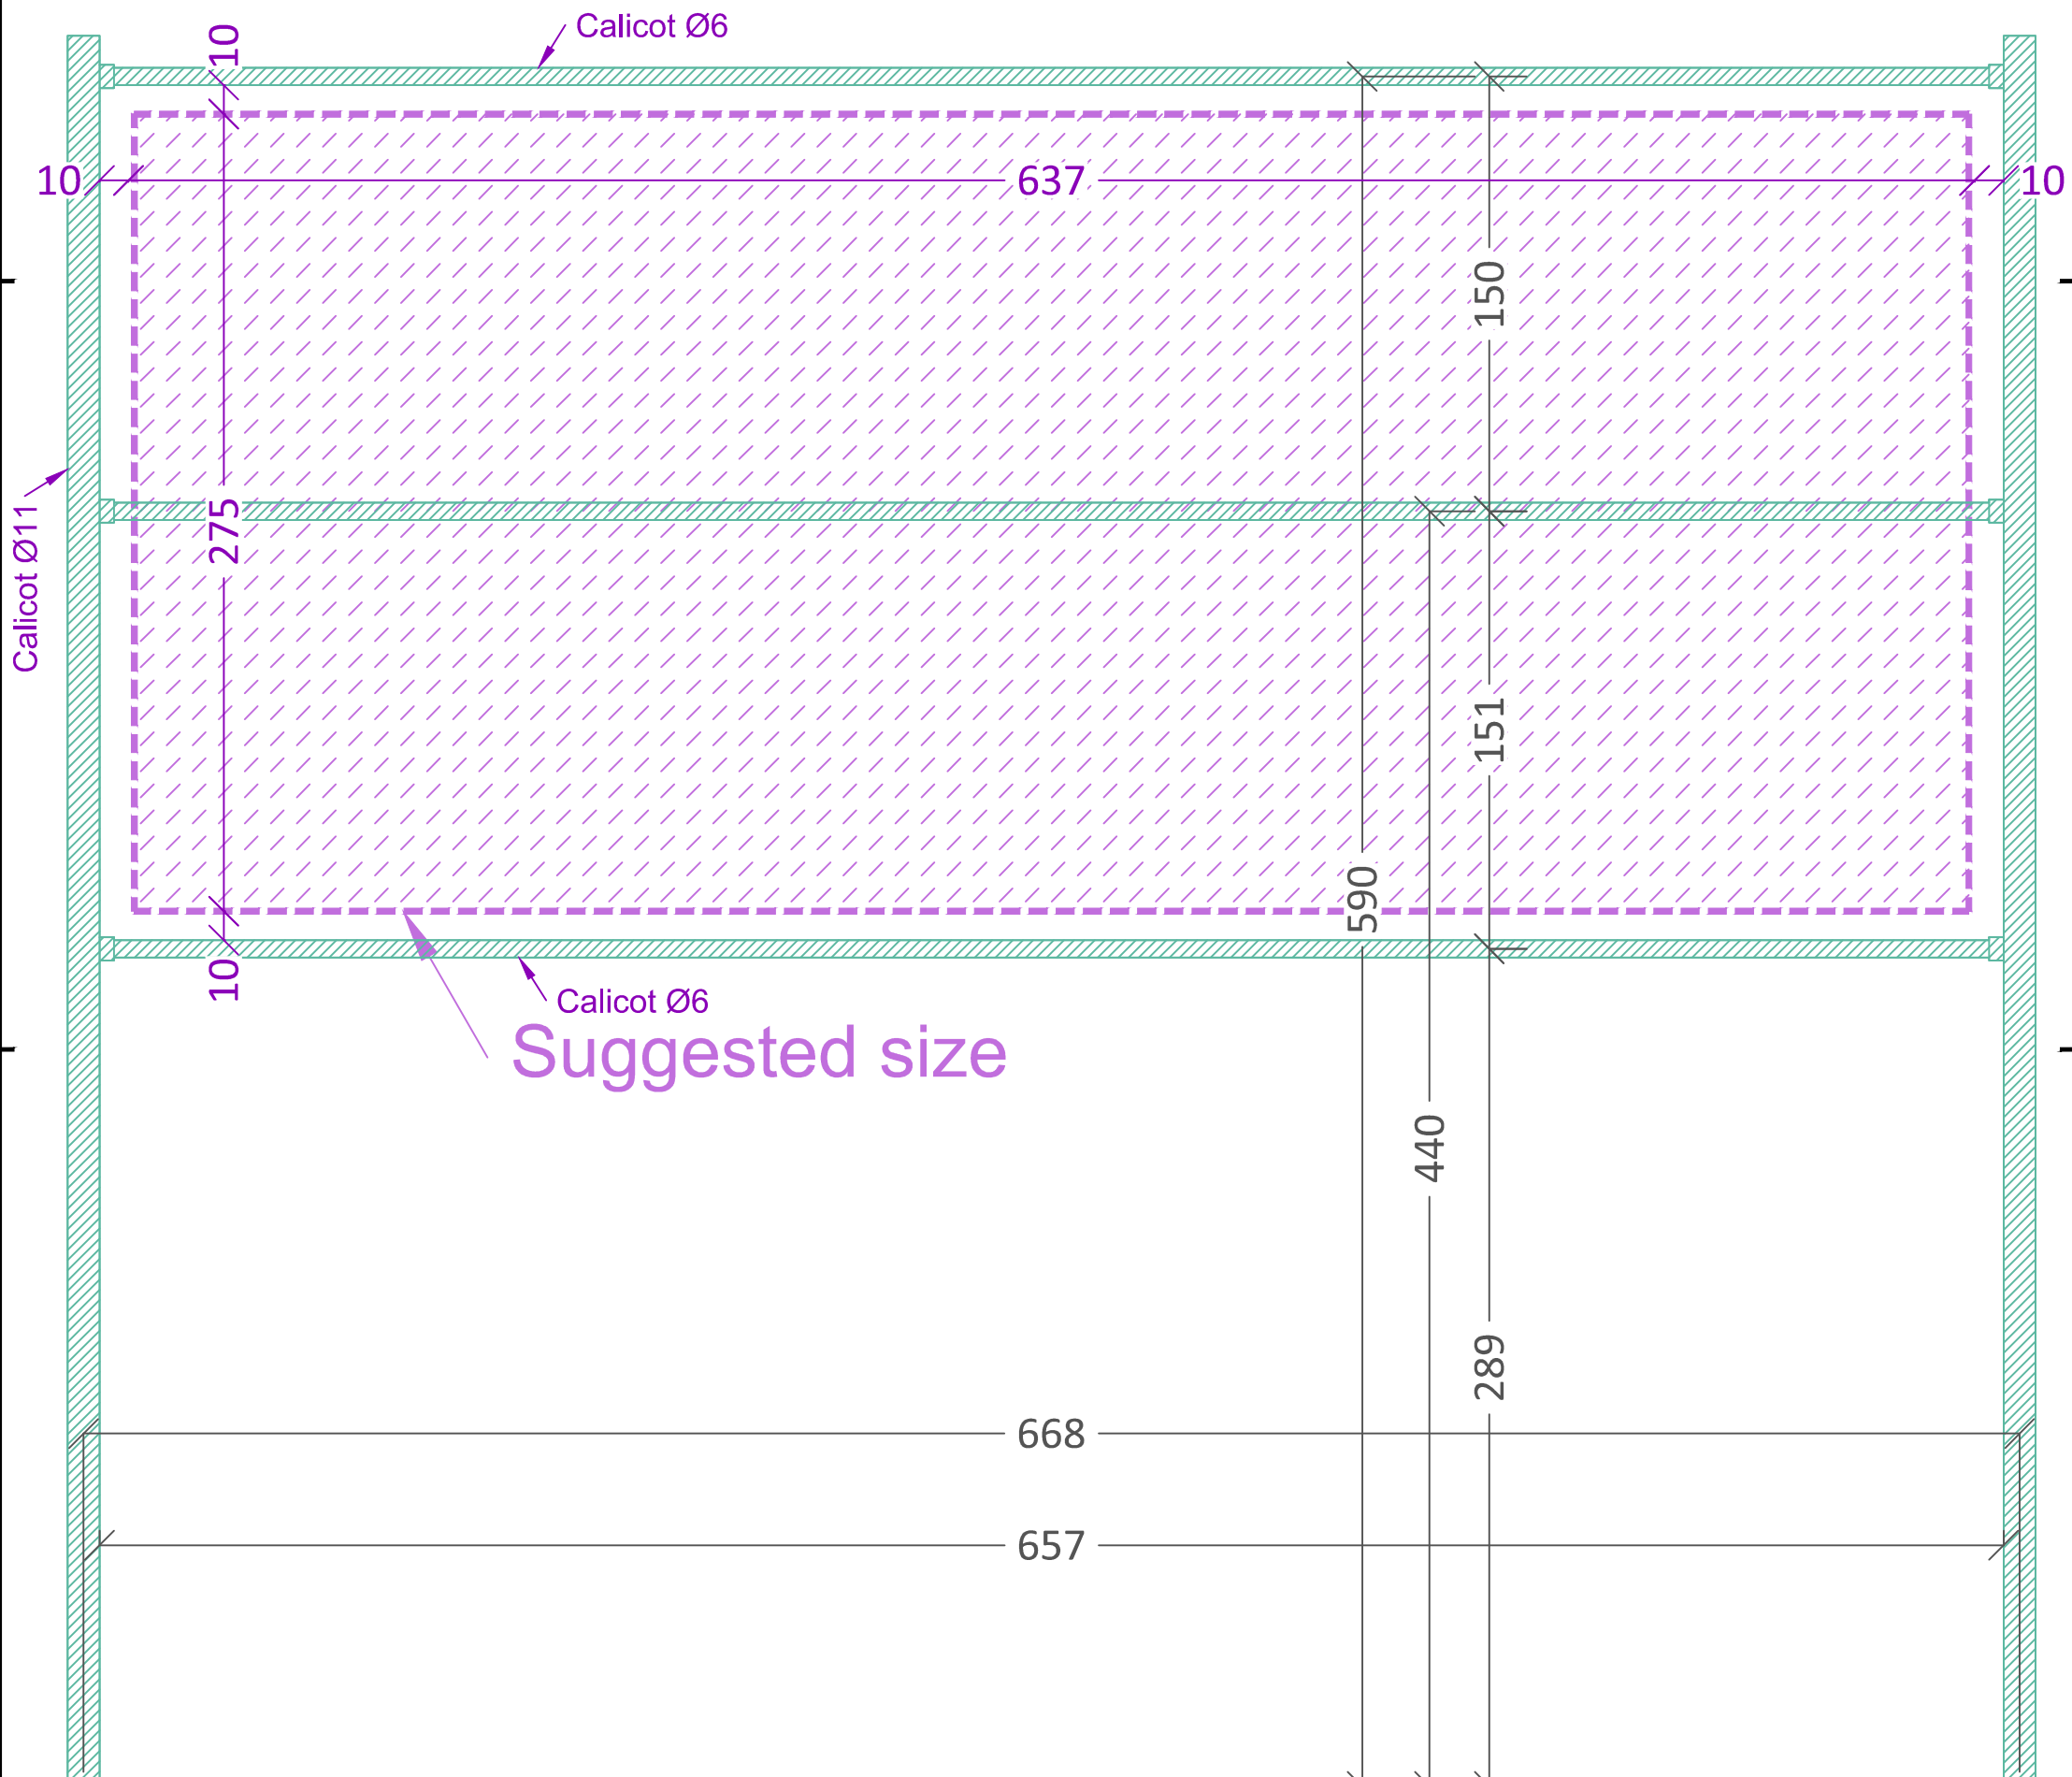



Plan good for internal purposes only.

This document remains the property of BRUSSELS EXPO. It may not be reproduced nor may it be forwarded to third parties.

I:\02_DWG\SITE\Fixation Frames (Calicots)

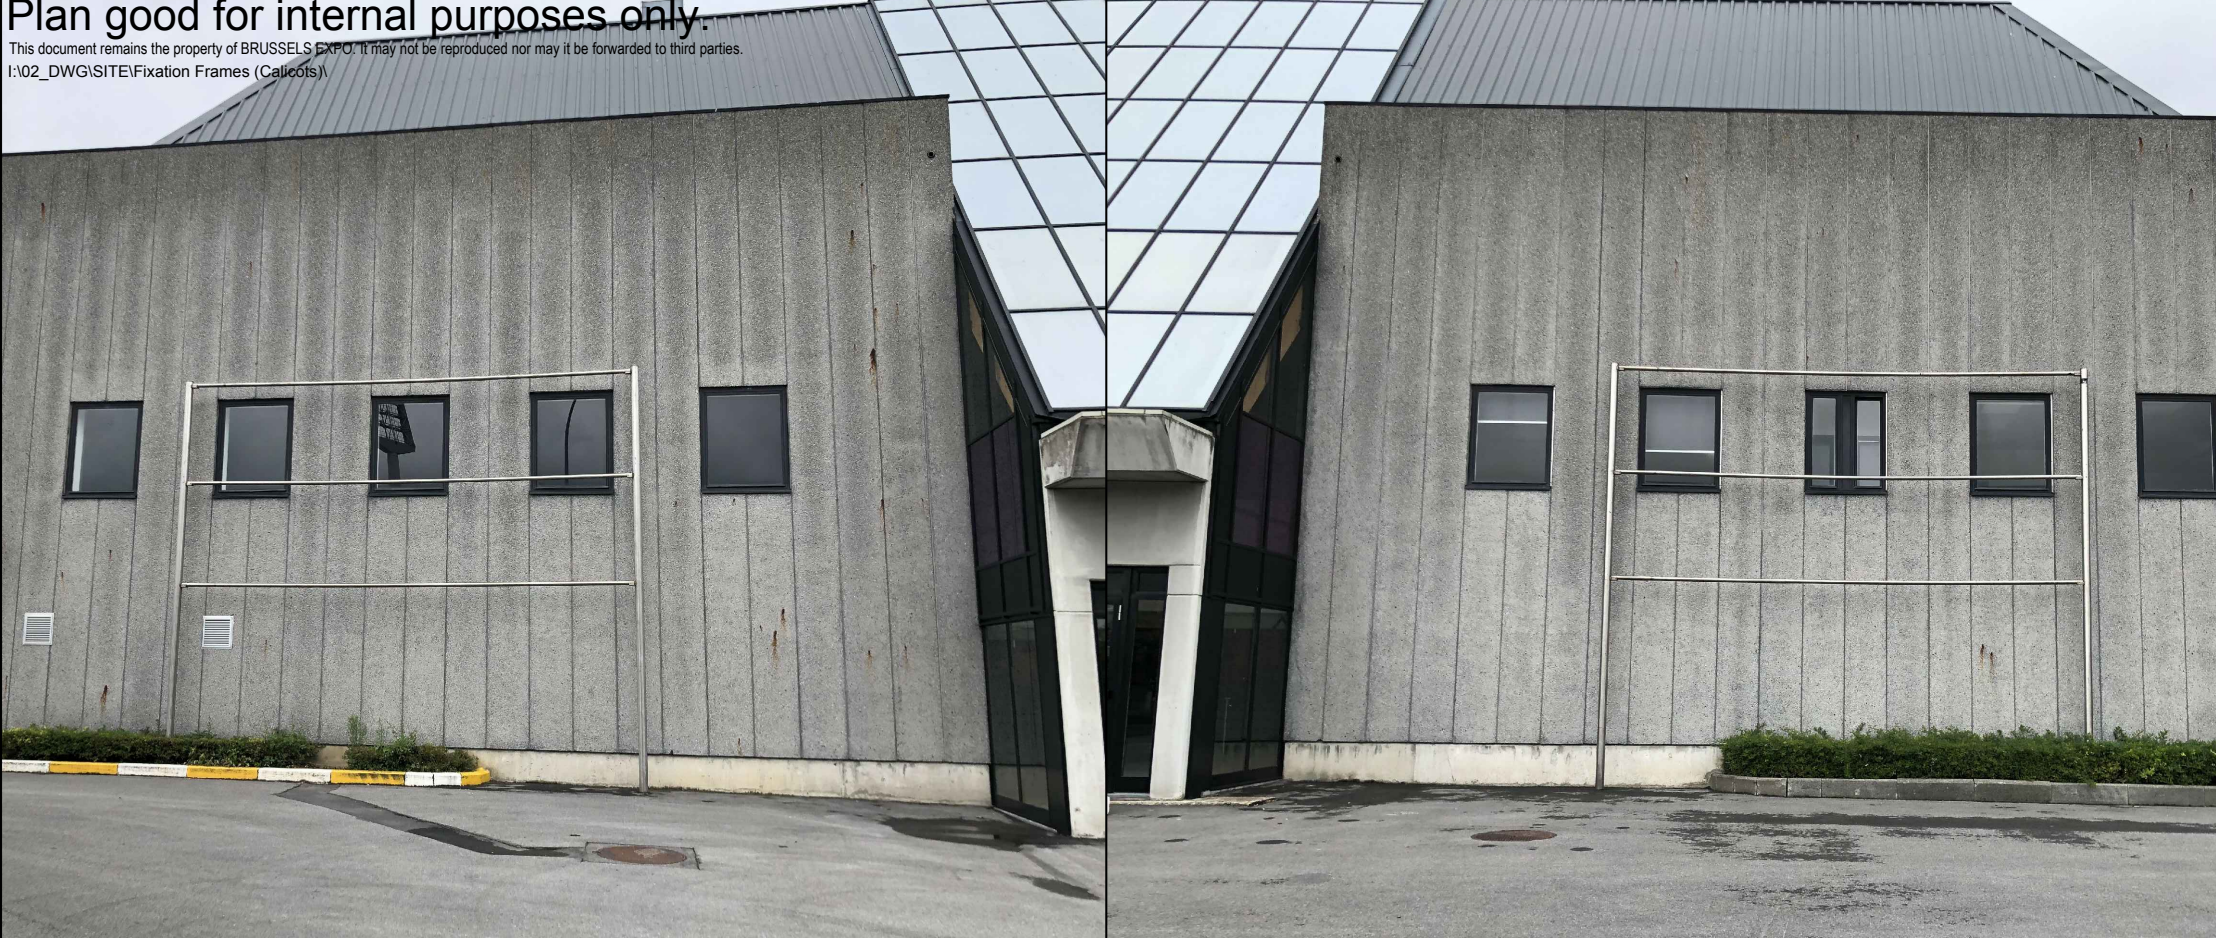

0 10 20 50cm 1m

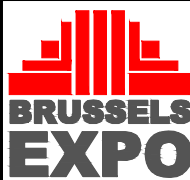

Fixation Frames
Hall01